


ELECTRICAL
GAS SHUT-OFF

- ALARM SYS.
- WATER MAIN
- SPRINKLER SYS.
- TELEPHONE

FX - FIRE EXTINGUISHER
P - FIRE ALARM PULL DOWN

BASEMENT FLOOR PLAN


1/16" = 1' - 0"

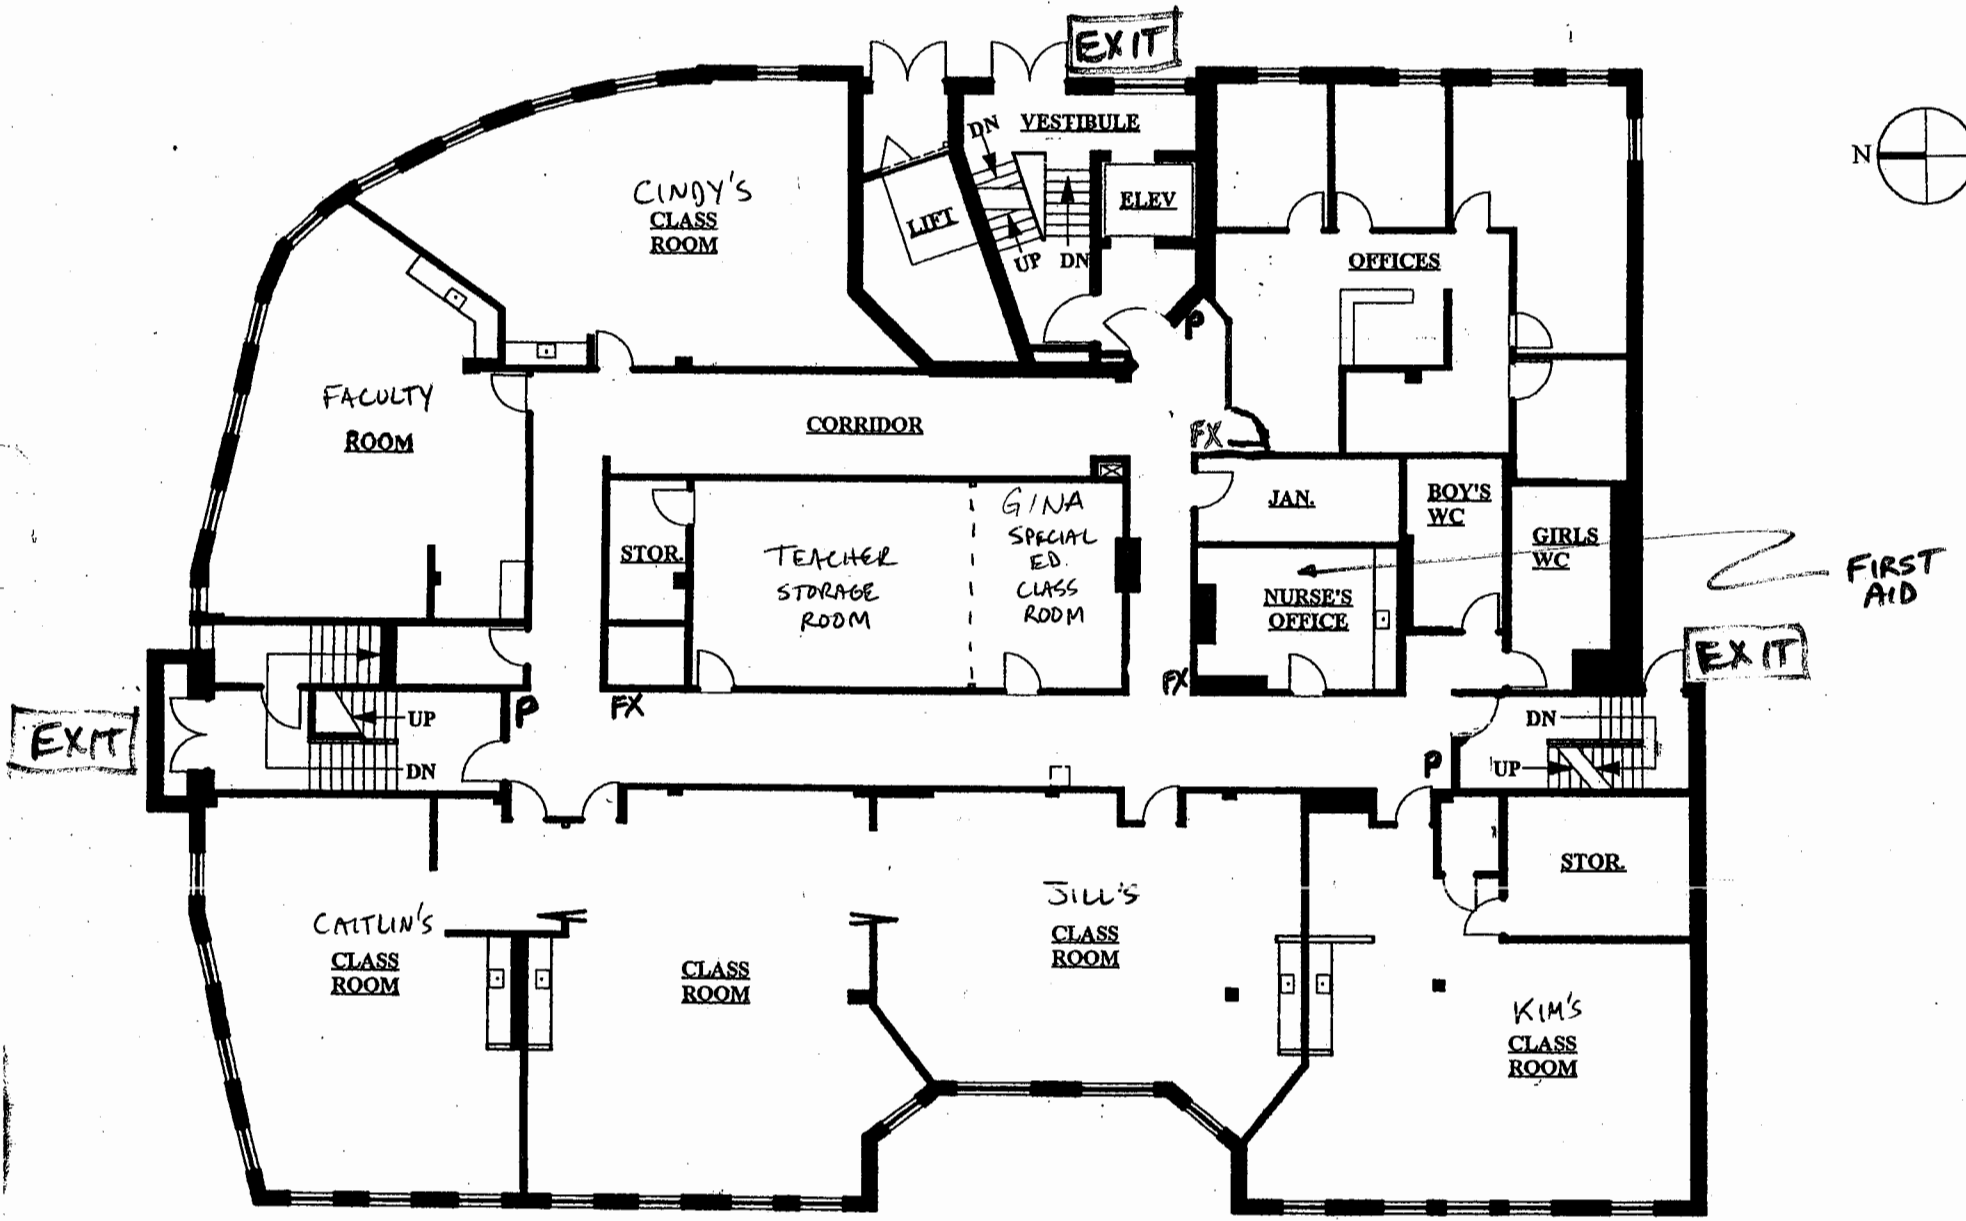

FX - FIRE EXTINGUISHER
 P - FIRE ALARM PULL DOWN

FIRST FLOOR PLAN

1/16" = 1' - 0"

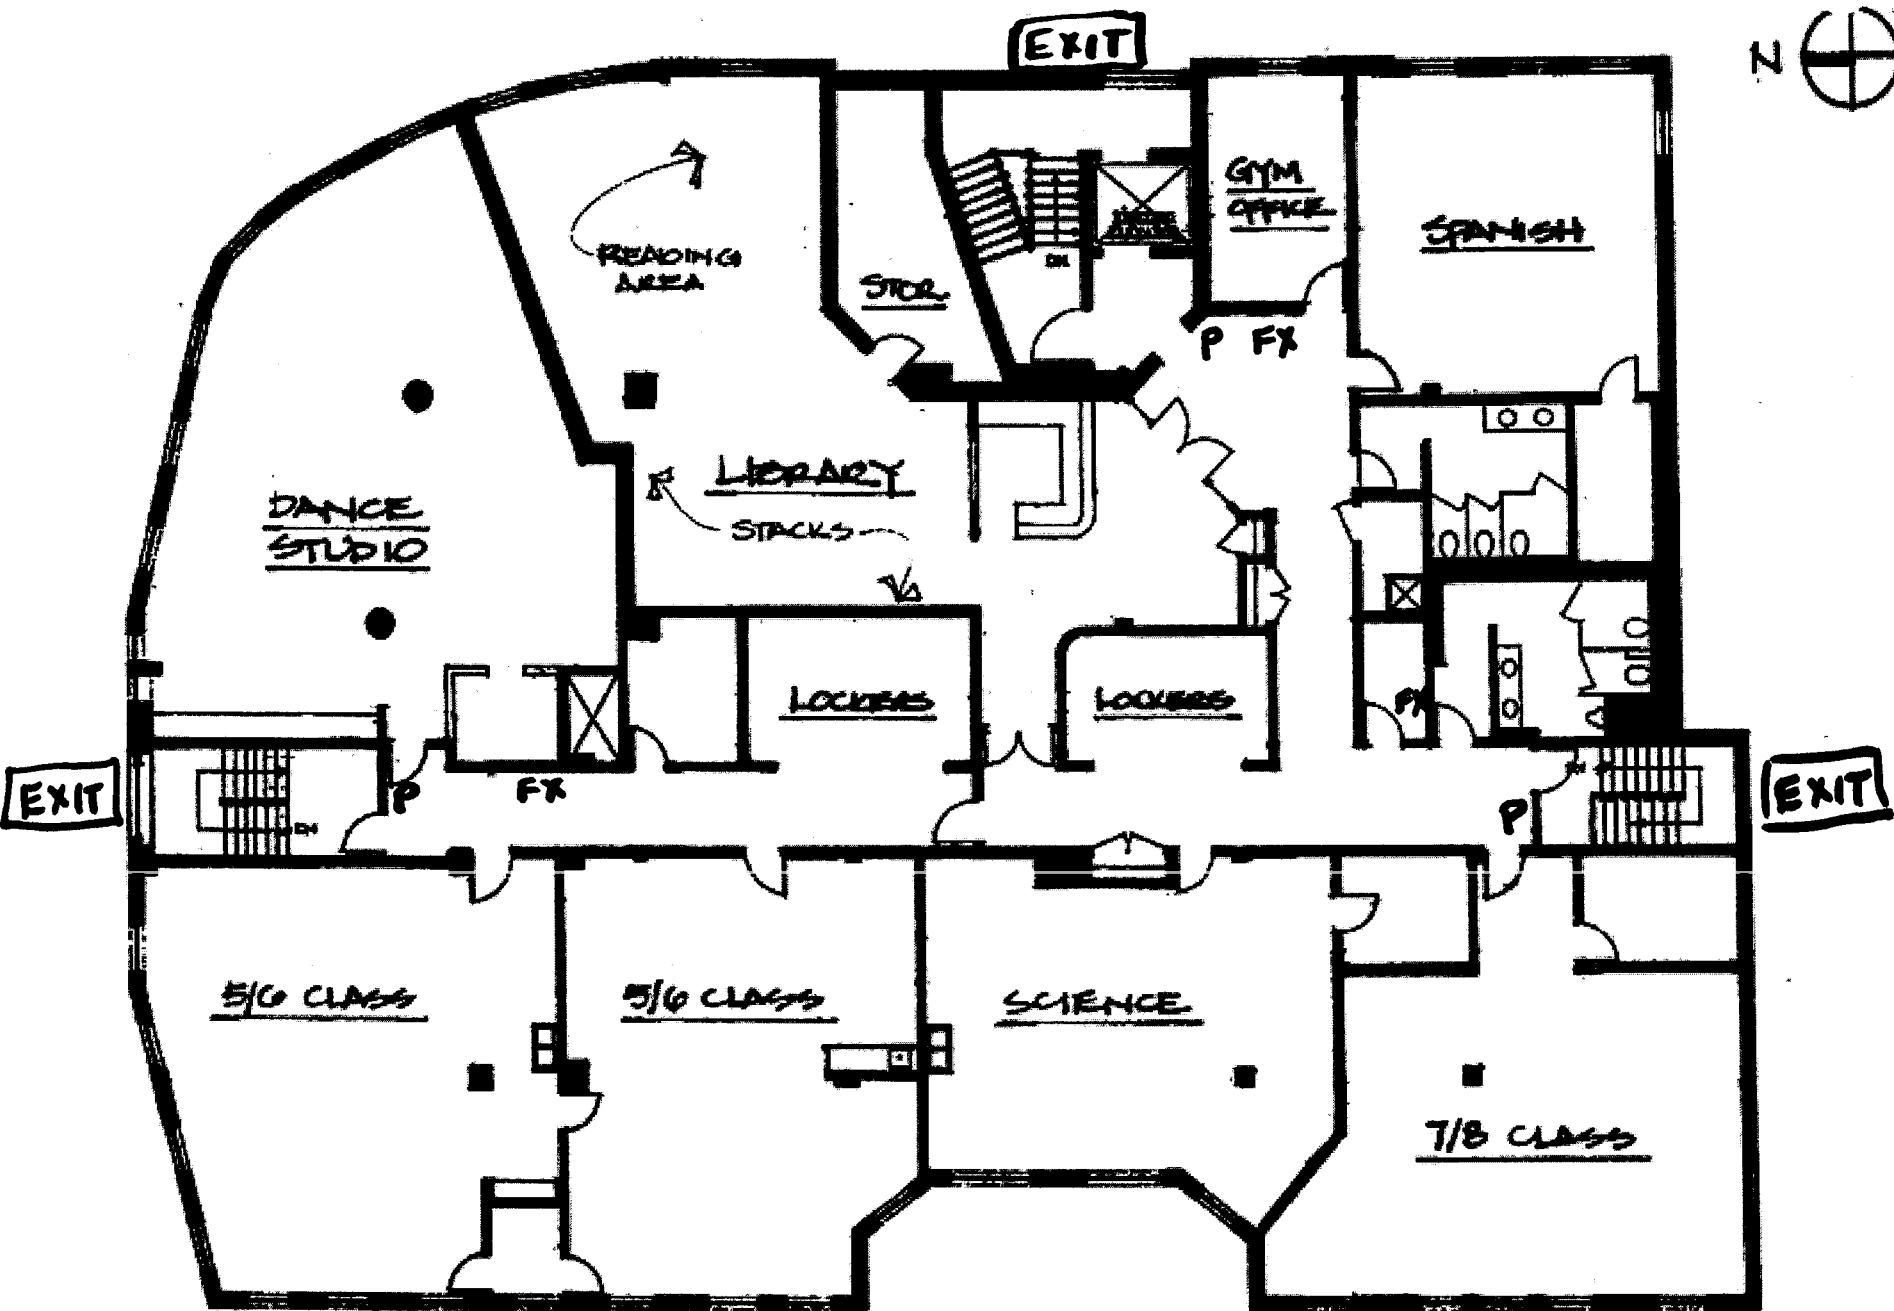

SECOND FLOOR : THE TAPESTRY CHARTER SCHOOL 4-1-04

FX - FIRE EXTINGUISHER
P - FIRE ALARM PULL DOWN