


CO ALARMS WITHIN TENANT SUITES TO BE PLACED 15' OF SUITE ENTRANCE

# 1 FIRST FLOOR TENANT LAYOUT


501 JOHN JAMES AUDUBON

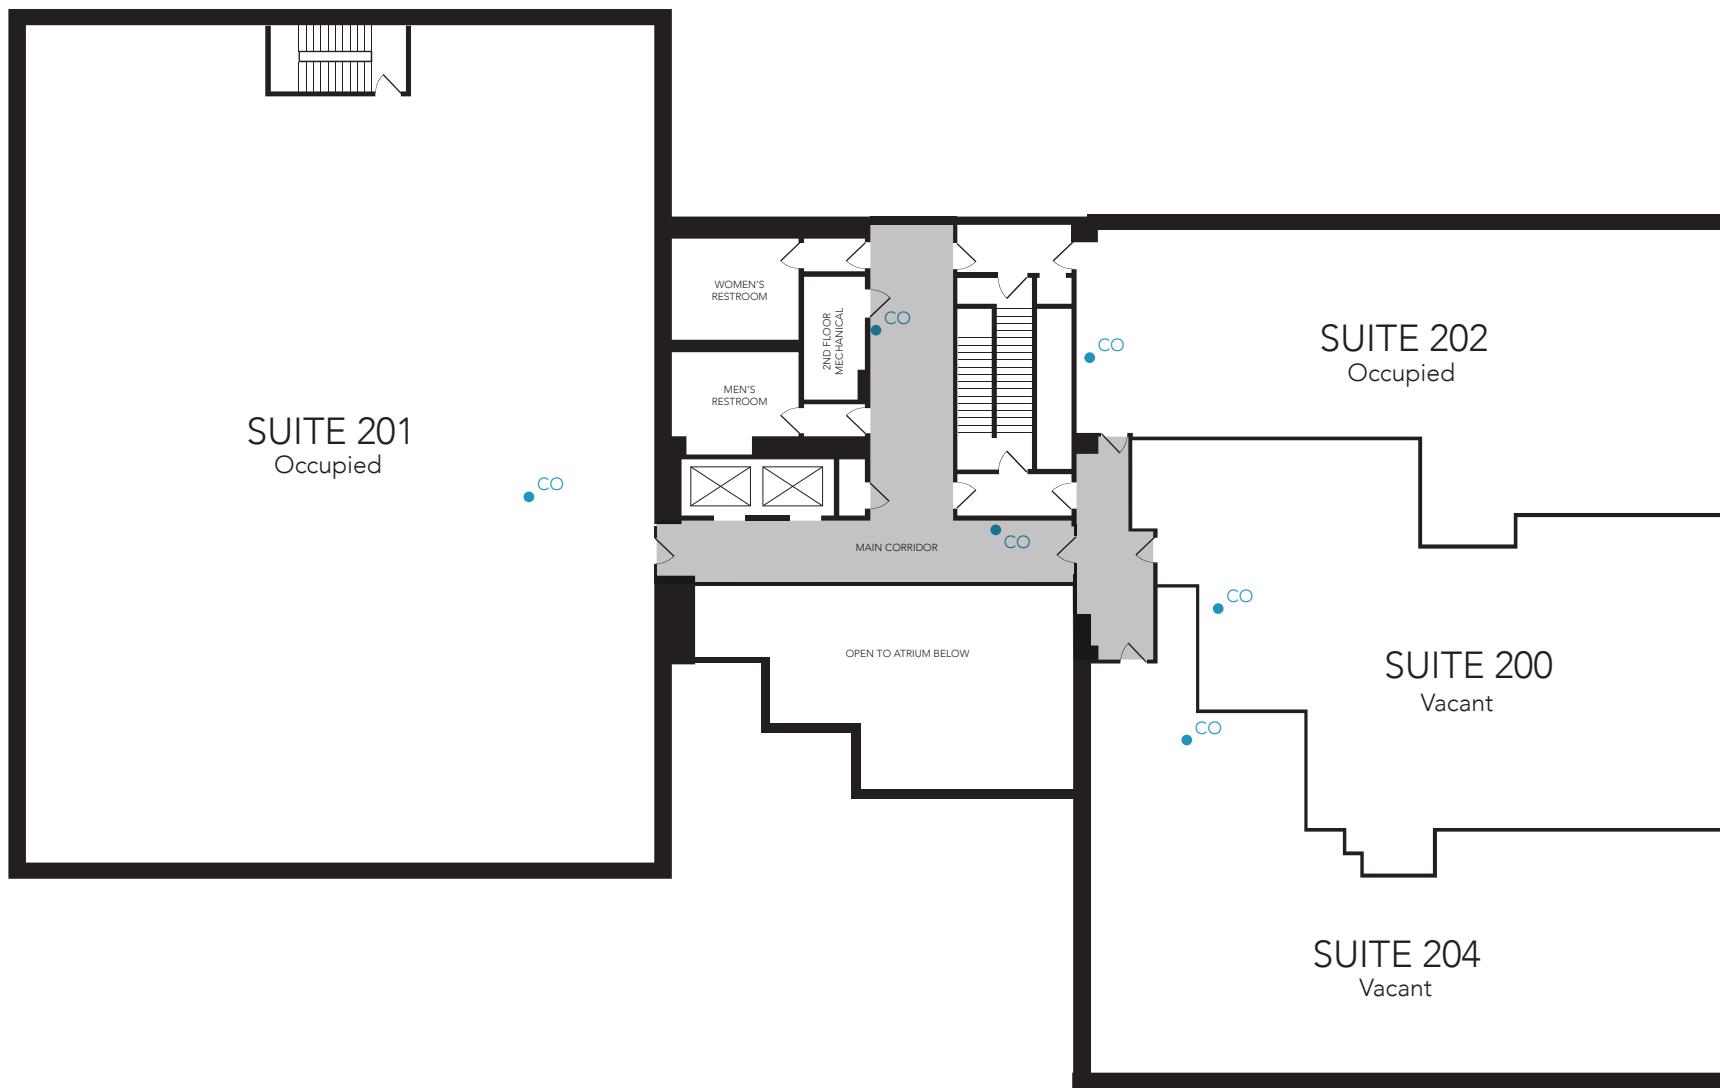

CO DETECTORS WITHIN TENANT SUITES TO BE PLACED 15' OF SUITE ENTRANCE


# 2 SECOND FLOOR TENANT LAYOUT

501 JOHN JAMES AUDUBON

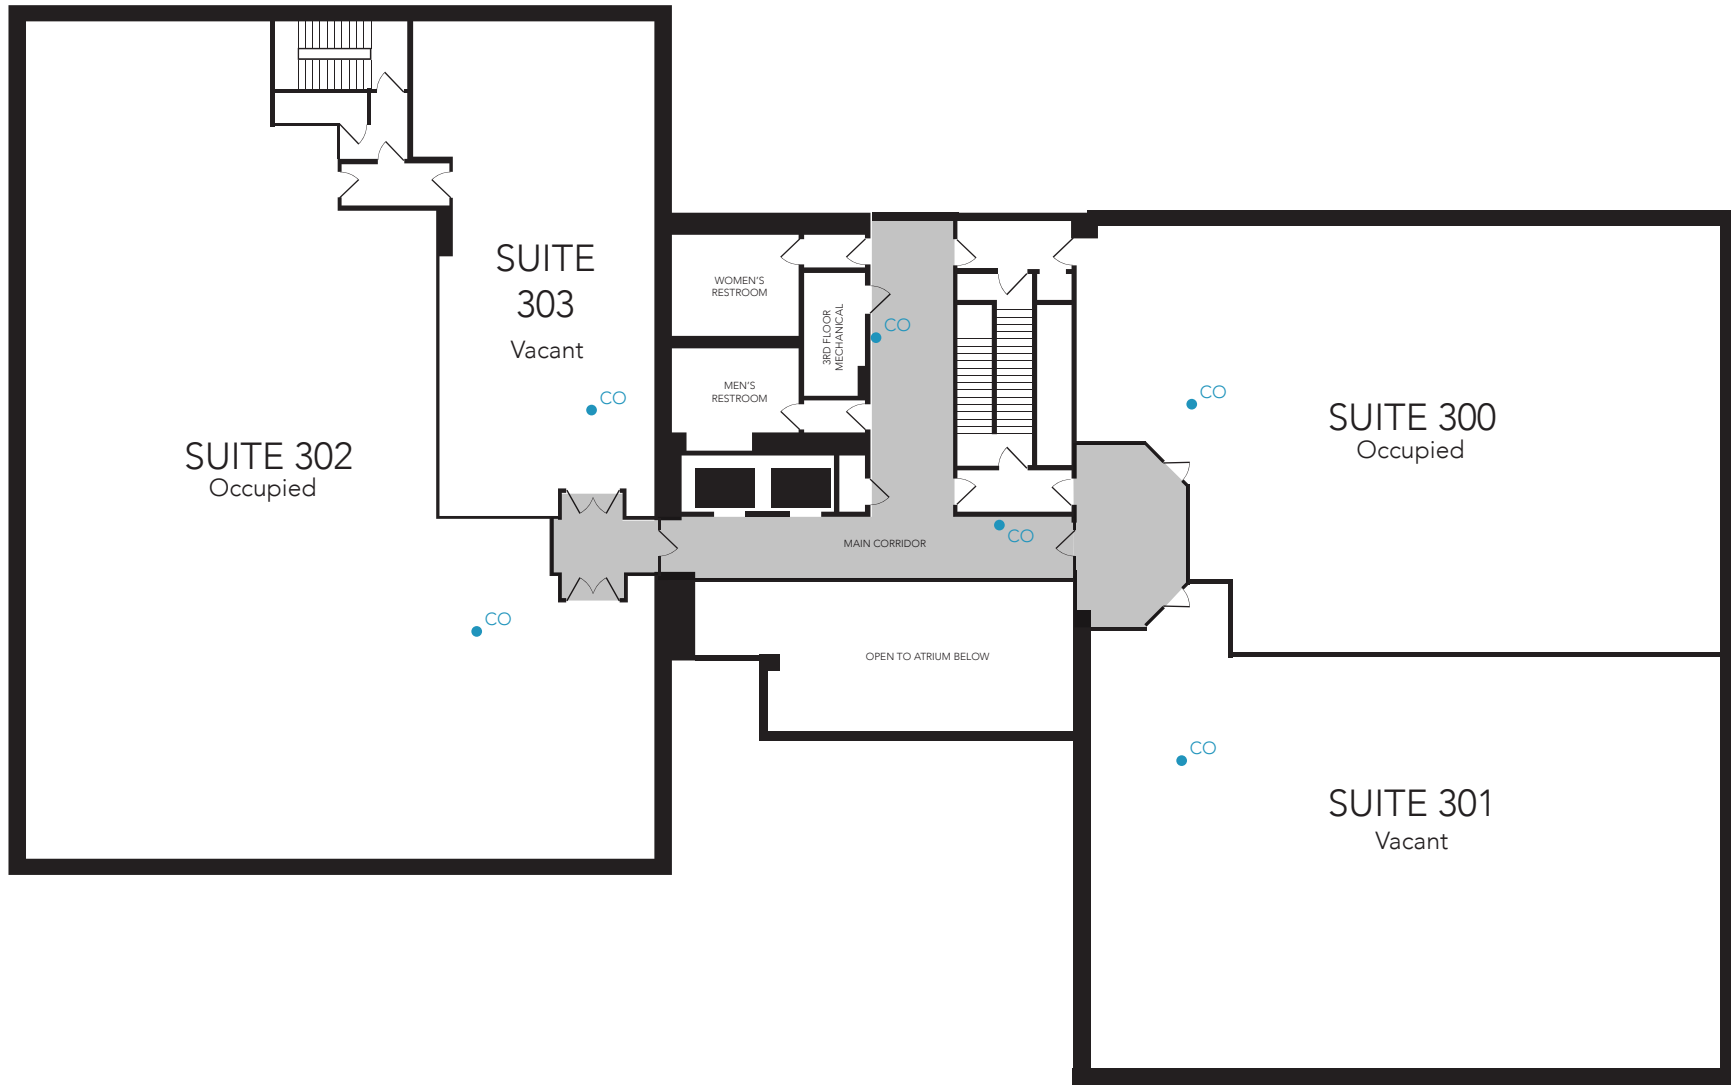

CO DETECTORS WITHIN TENANT SUITES TO BE PLACED 15' OF SUITE ENTRANCE

# 3 THIRD FLOOR TENANT LAYOUT

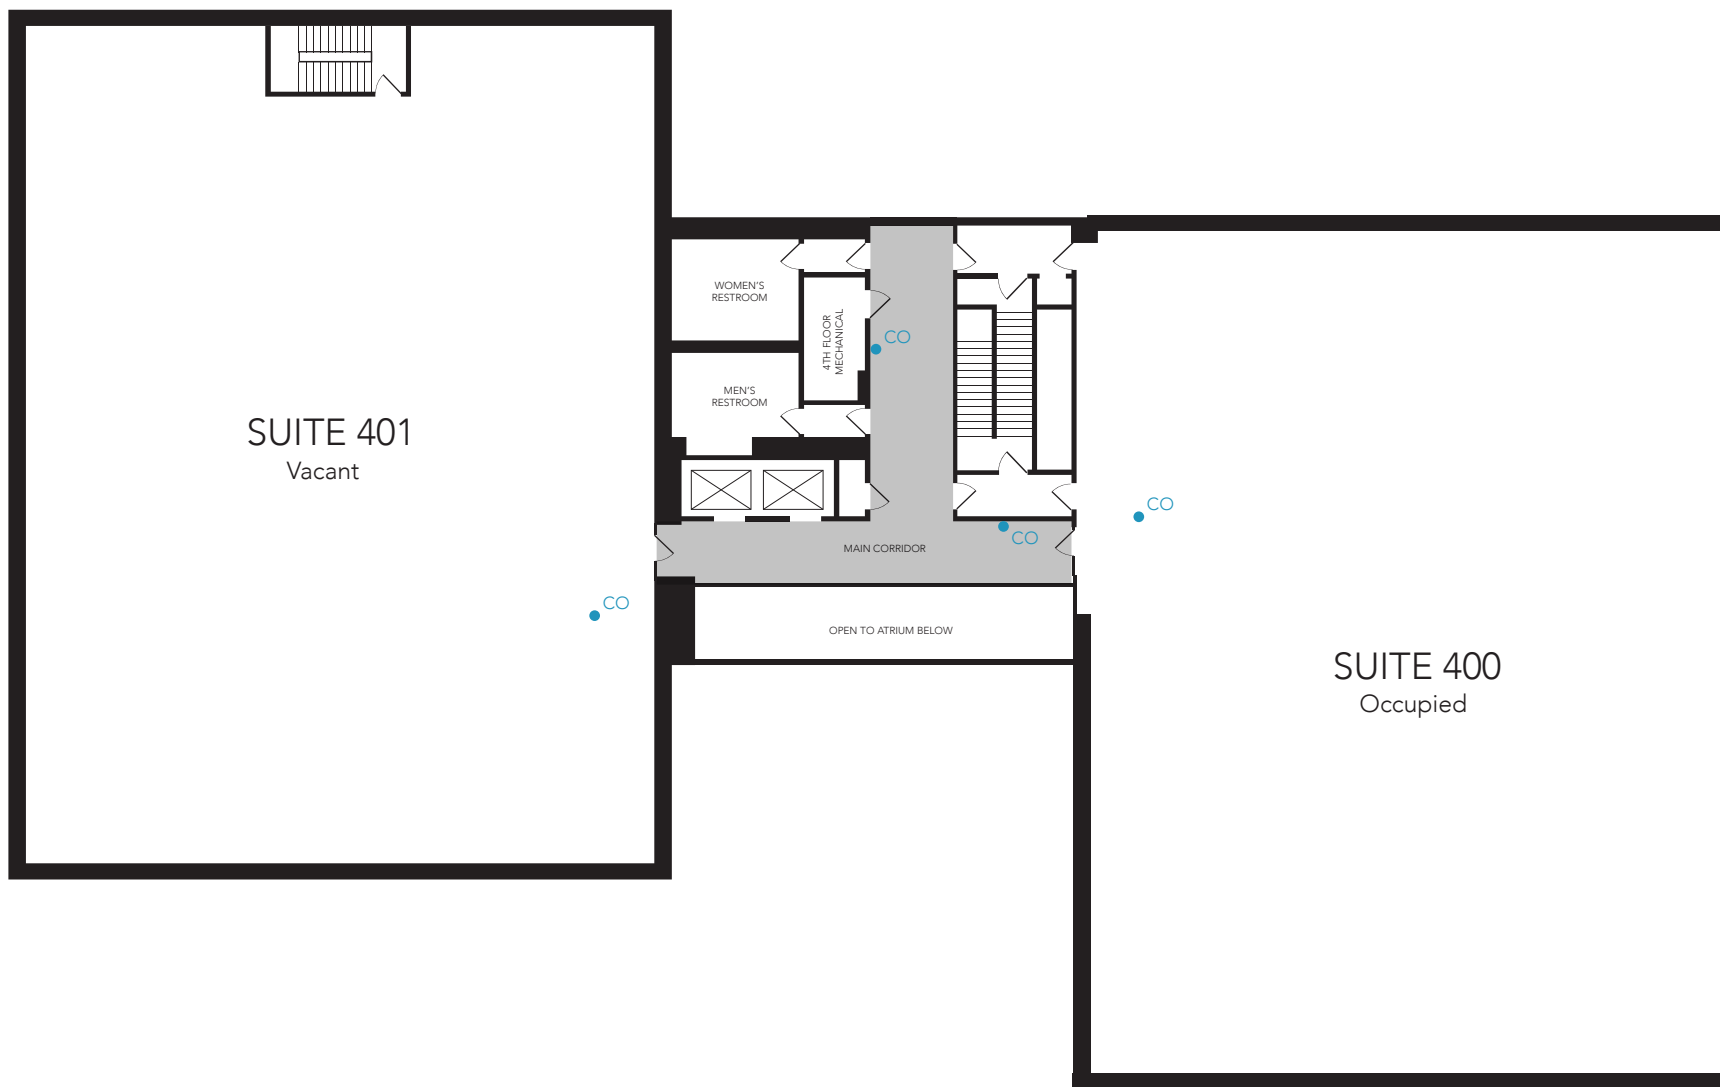

CO DETECTORS WITHIN TENANT SUITES TO BE PLACED 15' OF SUITE ENTRANCE

# 4 FOURTH FLOOR TENANT LAYOUT

501 JOHN JAMES AUDUBON