


# PROPOSED SPACE PLAN

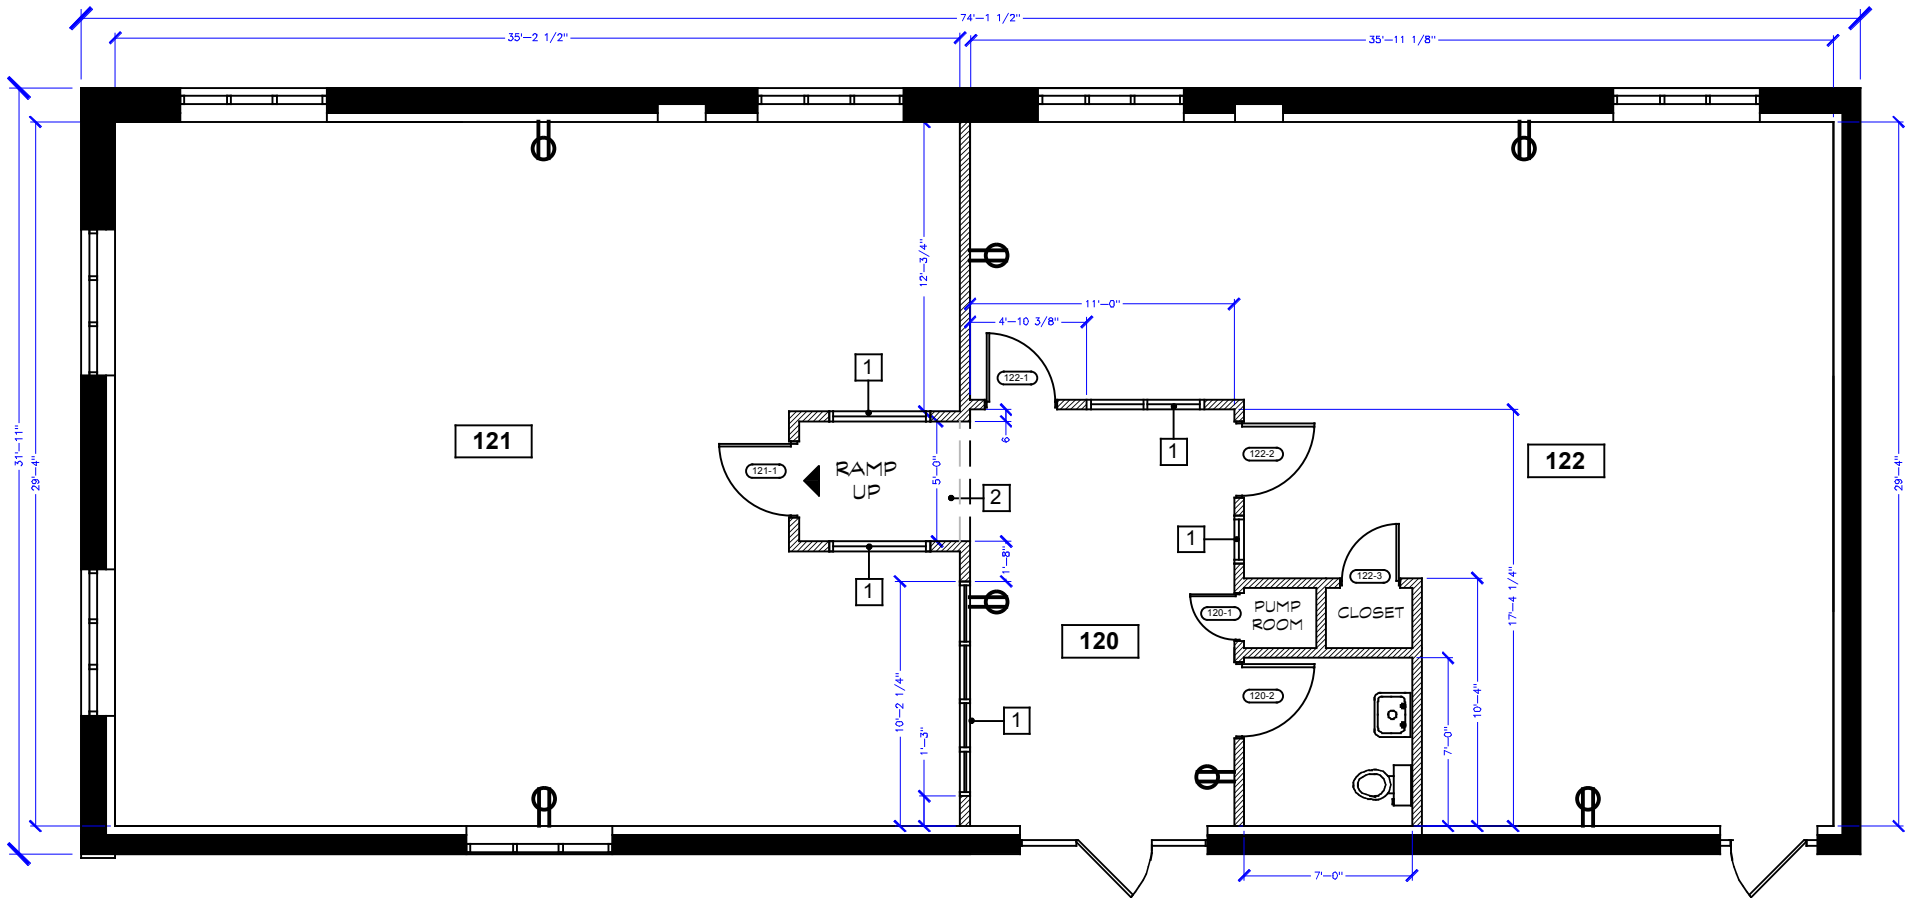

## FLOORPLAN

SCALE: 1/8" = 1'

